


**NOTE:**

1. ON GRAVEL SURFACED BUILT-UP SYSTEMS - GRAVEL MUST BE SPUDDED TO FELTS AT TIE-IN.
2. HOT ASPHALT (TYPE III OR IV) OR COAL TAR PITCH TO BE DETERMINED BY EXISTING ROOF SYSTEM

HOT ASPHALT (TYPE III OR IV) OR COAL - TAR PITCH AS REQUIRED

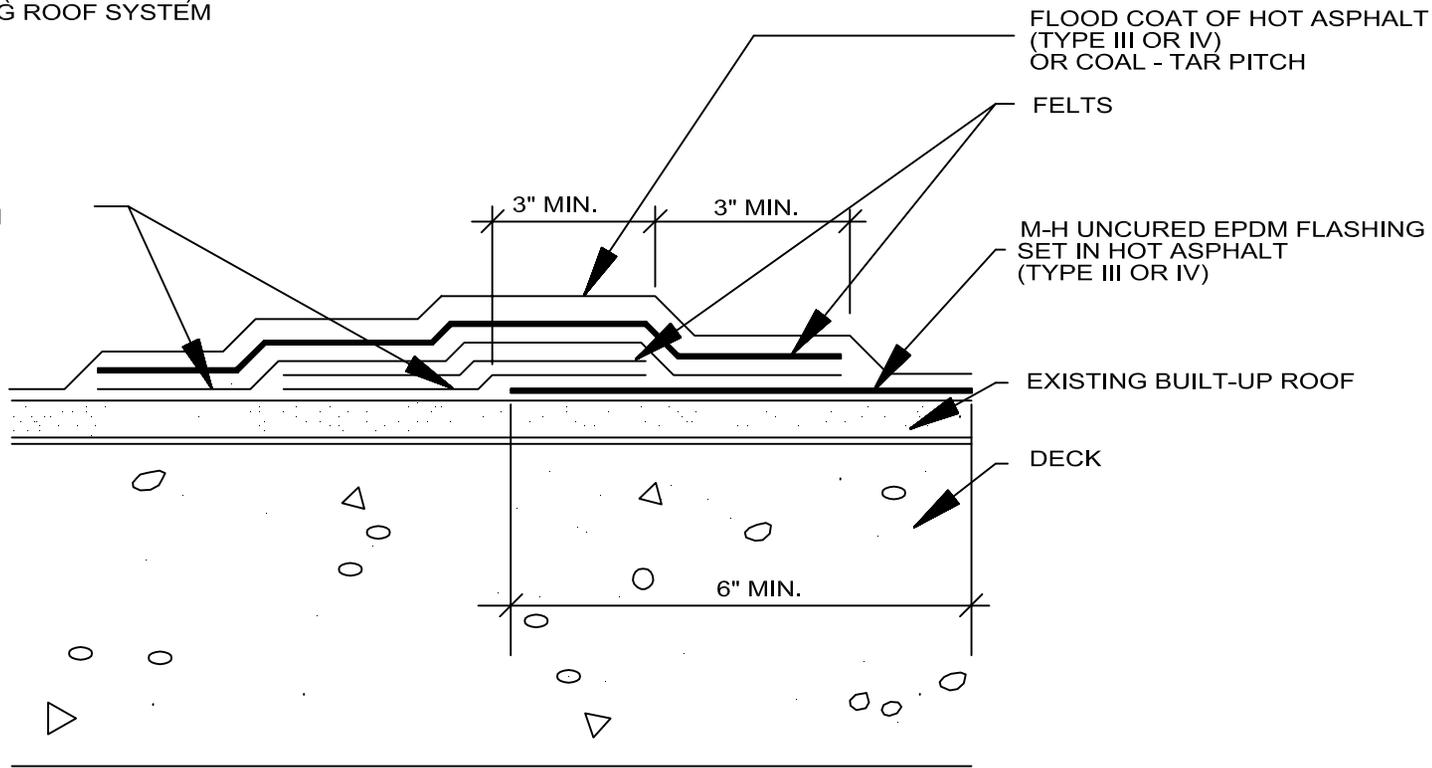

FLOOD COAT OF HOT ASPHALT (TYPE III OR IV) OR COAL - TAR PITCH

FELTS

M-H UNCURED EPDM FLASHING SET IN HOT ASPHALT (TYPE III OR IV)

EXISTING BUILT-UP ROOF

DECK

3" MIN.

3" MIN.

6" MIN.

**MULE-HIDE  
PRODUCTS CO., INC.  
04/01/2004**

**EPDM TIE-IN  
HOT STRIPPING**

**SYSTEMS:  
ALL**

**DETAIL NO.:  
MHE-162**