


# INDUSTRIAL DOWNSPOUT

OPEN DOWNSPOUT, STYLE 1 DOWNSPOUT STRAP VERSION

INSTALLATION INSTRUCTIONS

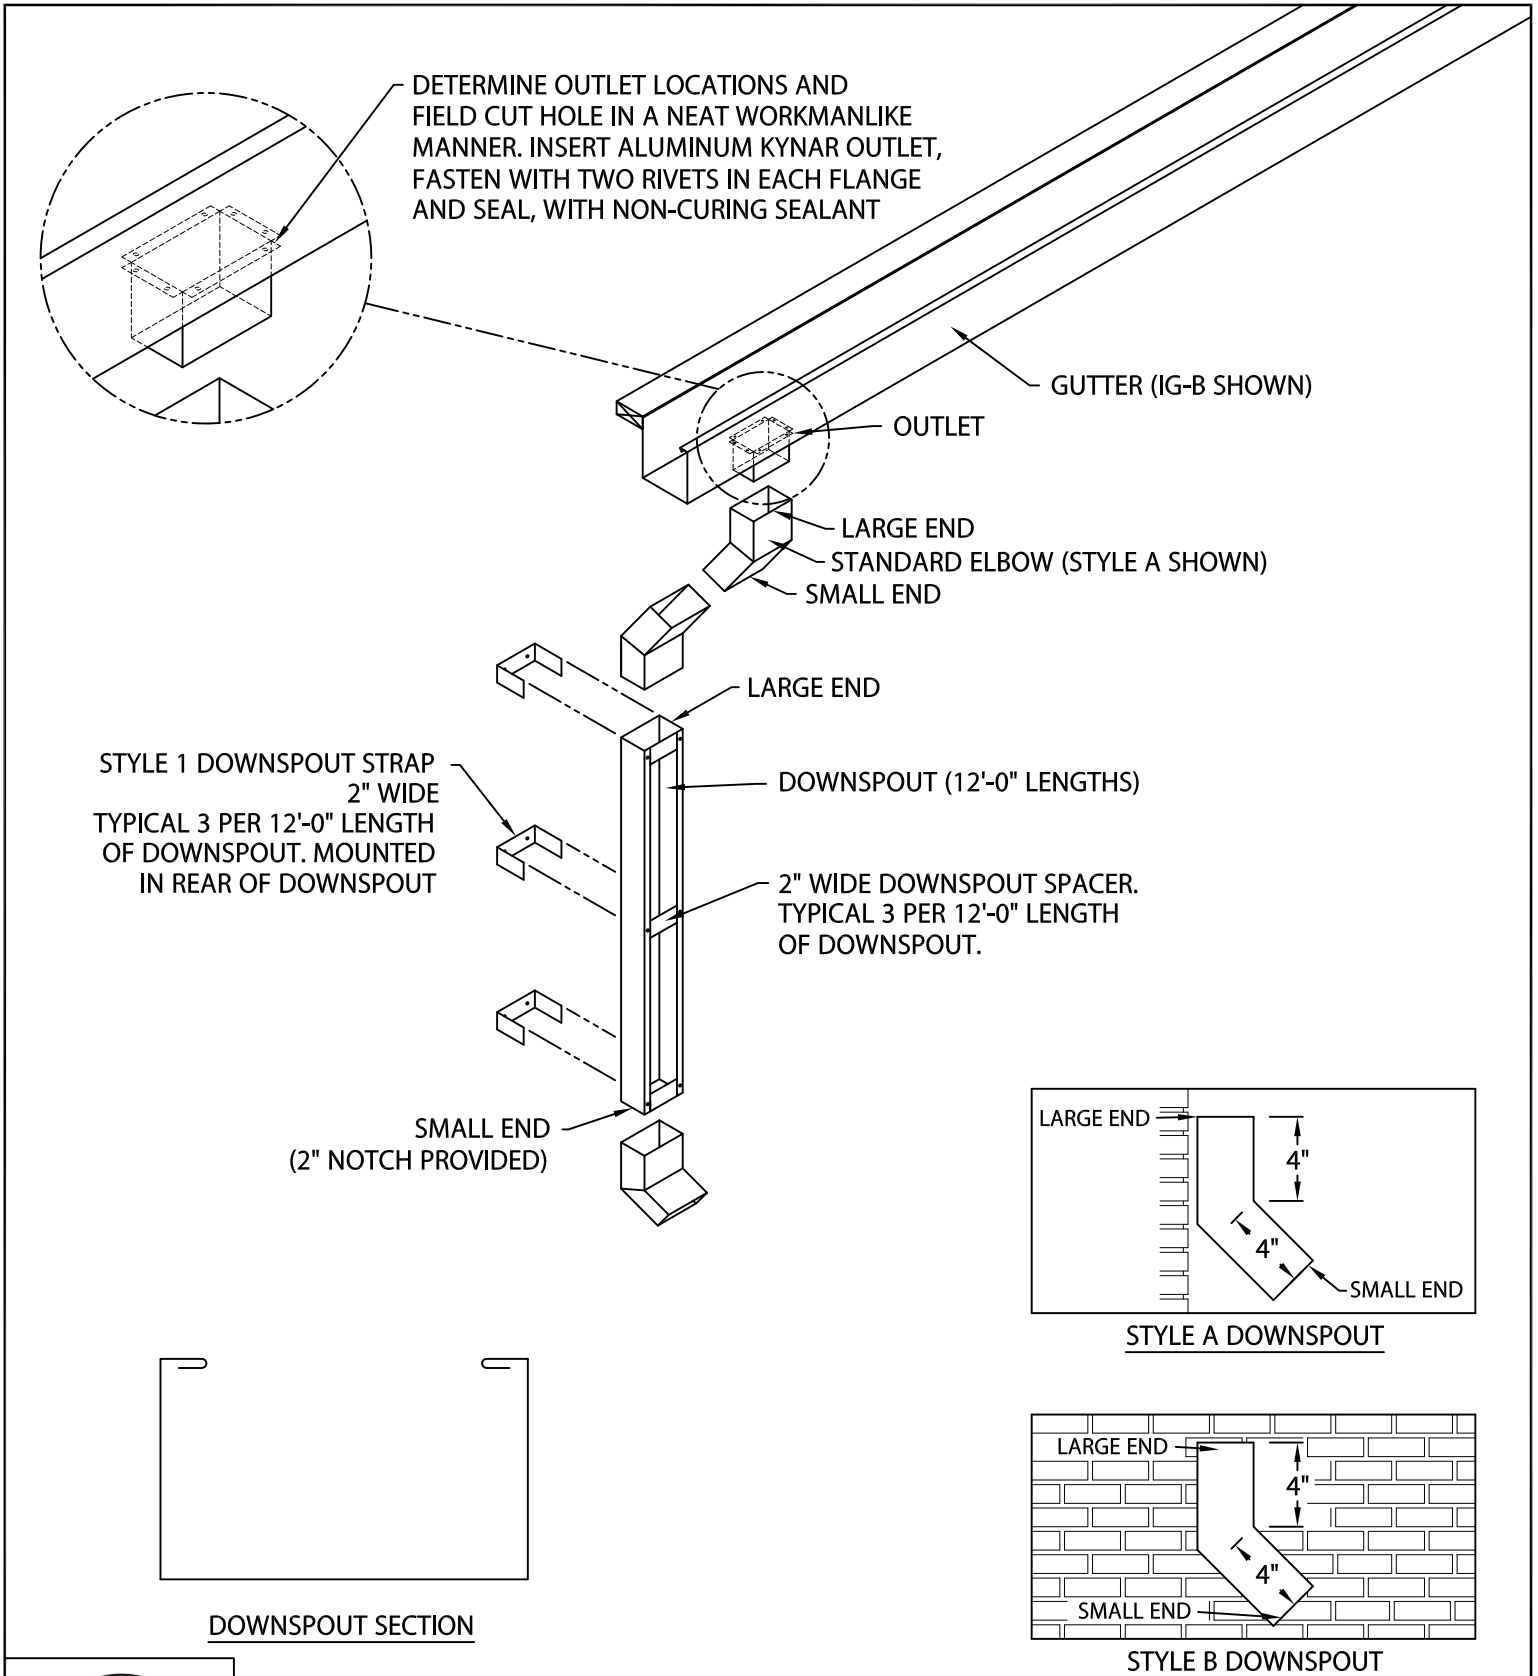

1195 PRINCE HALL DRIVE  
 BELIOT, WI 53511  
 800-786-1492  
 WWW.MULEHIDE.COM

DATE: 04/12/24  
 DRN BY: MLM  
 CKD BY: MM

SHT.# \_\_\_ OF \_\_\_  
 DWG# 52113-42697

**A**