


NOTES:

1. REFER TO SPECIFICATIONS FOR FLASHING MEMBRANE REQUIREMENTS
2. IF DRAIN SUMP IS GREATER THAN 1":12", A RETROFIT DRAIN INSERT MUST BE USED
3. A TARGET PATCH OF SMOOTH SURFACED MODIFIED BITUMEN IS REQUIRED IF A FIELD SEAM IS WITHIN 6" – 9" OF CLAMPING RING
4. NO SEAM CAN BE LESS THAN 6" FROM THE DRAIN CLAMPING RING

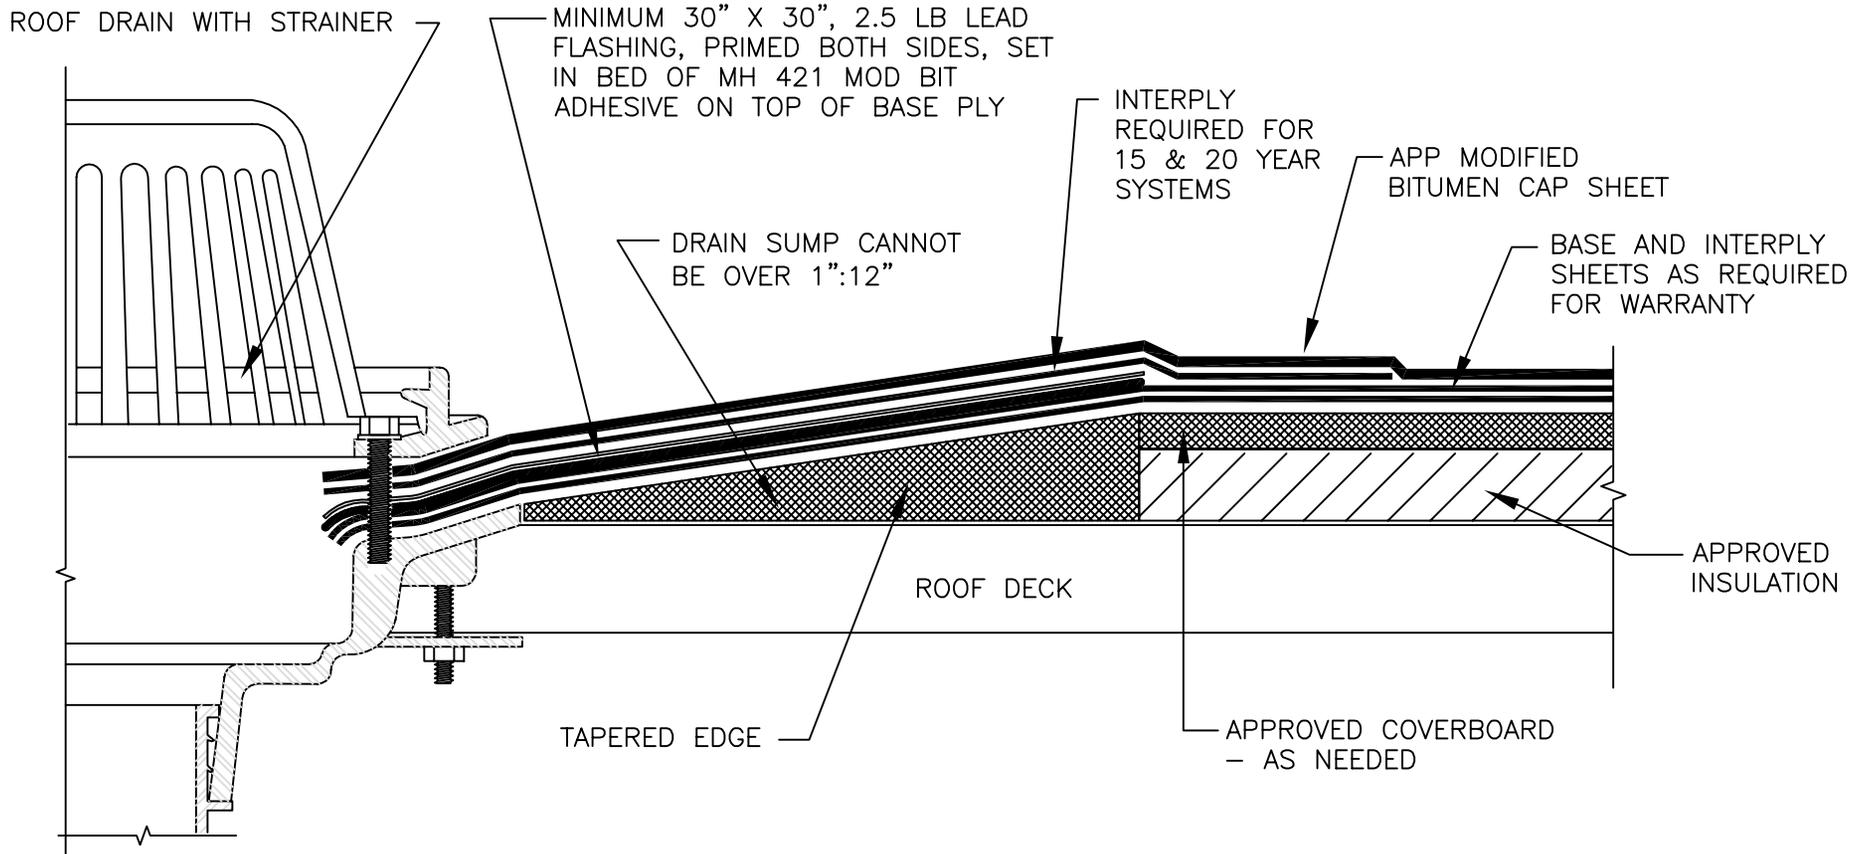

**MULE-HIDE
PRODUCTS CO., INC.**

ROOF DRAIN

SYSTEMS:

APP MODIFIED BITUMEN

DETAIL NO.:

MHMB-UN-DR01T

REVISION DATE: MARCH 2015