


NOTE:
THIS DETAIL IS ACCEPTABLE FOR WELDED CURBS NOT EXCEEDING 7" IN HEIGHT.

NOTE:
WELDED METAL CURB MUST BE THOROUGHLY CLEANED AND A COAT OF TAPE PRIMER APPLIED PRIOR TO THE APPLICATION OF THE TAPE FLASHINGS.

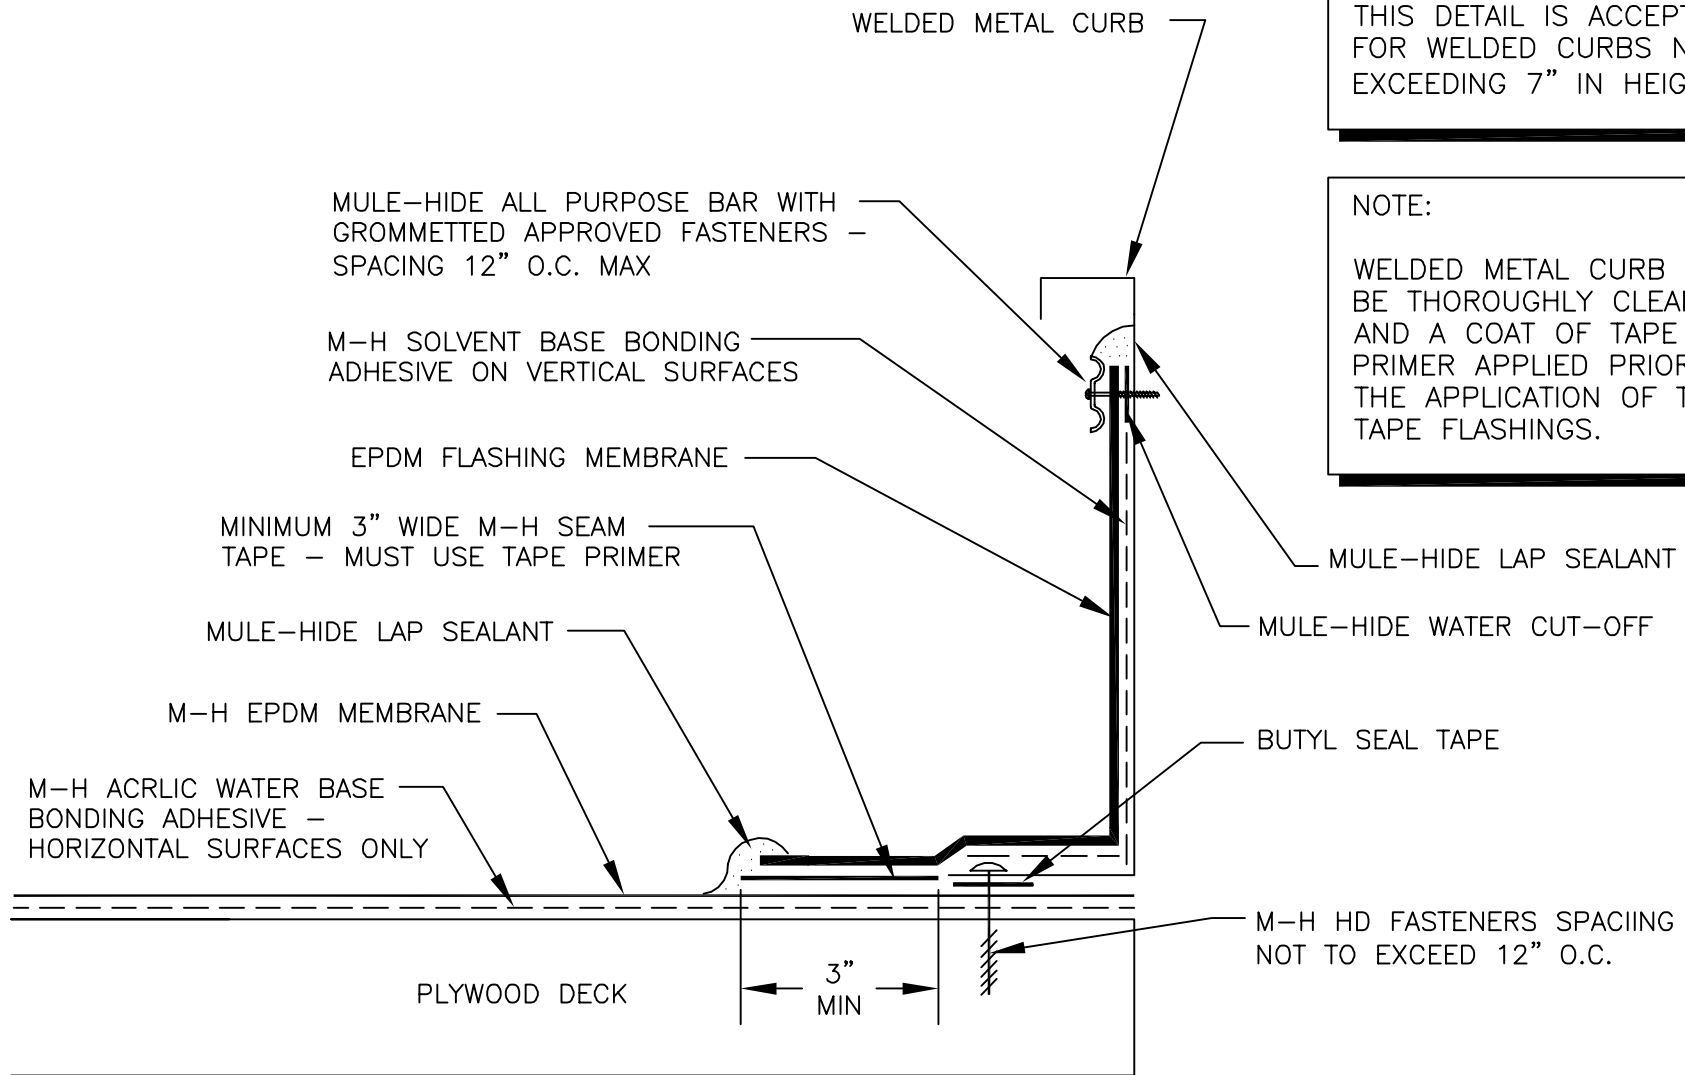

**MULE-HIDE
PRODUCTS CO., INC.**
2010

**WELDED CURB OVER FIELD MEMBRANE
WITH SEAM TAPE**
SYSTEMS:
MODULAR SYSTEMS
EPDM

DETAIL NO.:
MDE-121C