


NOTES:

1. REFER TO SPECIFICATIONS FOR FLASHING MEMBRANE REQUIREMENTS
2. IF DRAIN SUMP IS GREATER THAN 1":12", A RETROFIT DRAIN INSERT MUST BE USED
3. A TARGET PATCH OF SA BASE IS REQUIRED IF A FIELD SEAM IS WITHIN 6" – 9" OF CLAMPING RING
4. NO SEAM CAN BE LESS THAN 6" FROM THE DRAIN CLAMPING RING

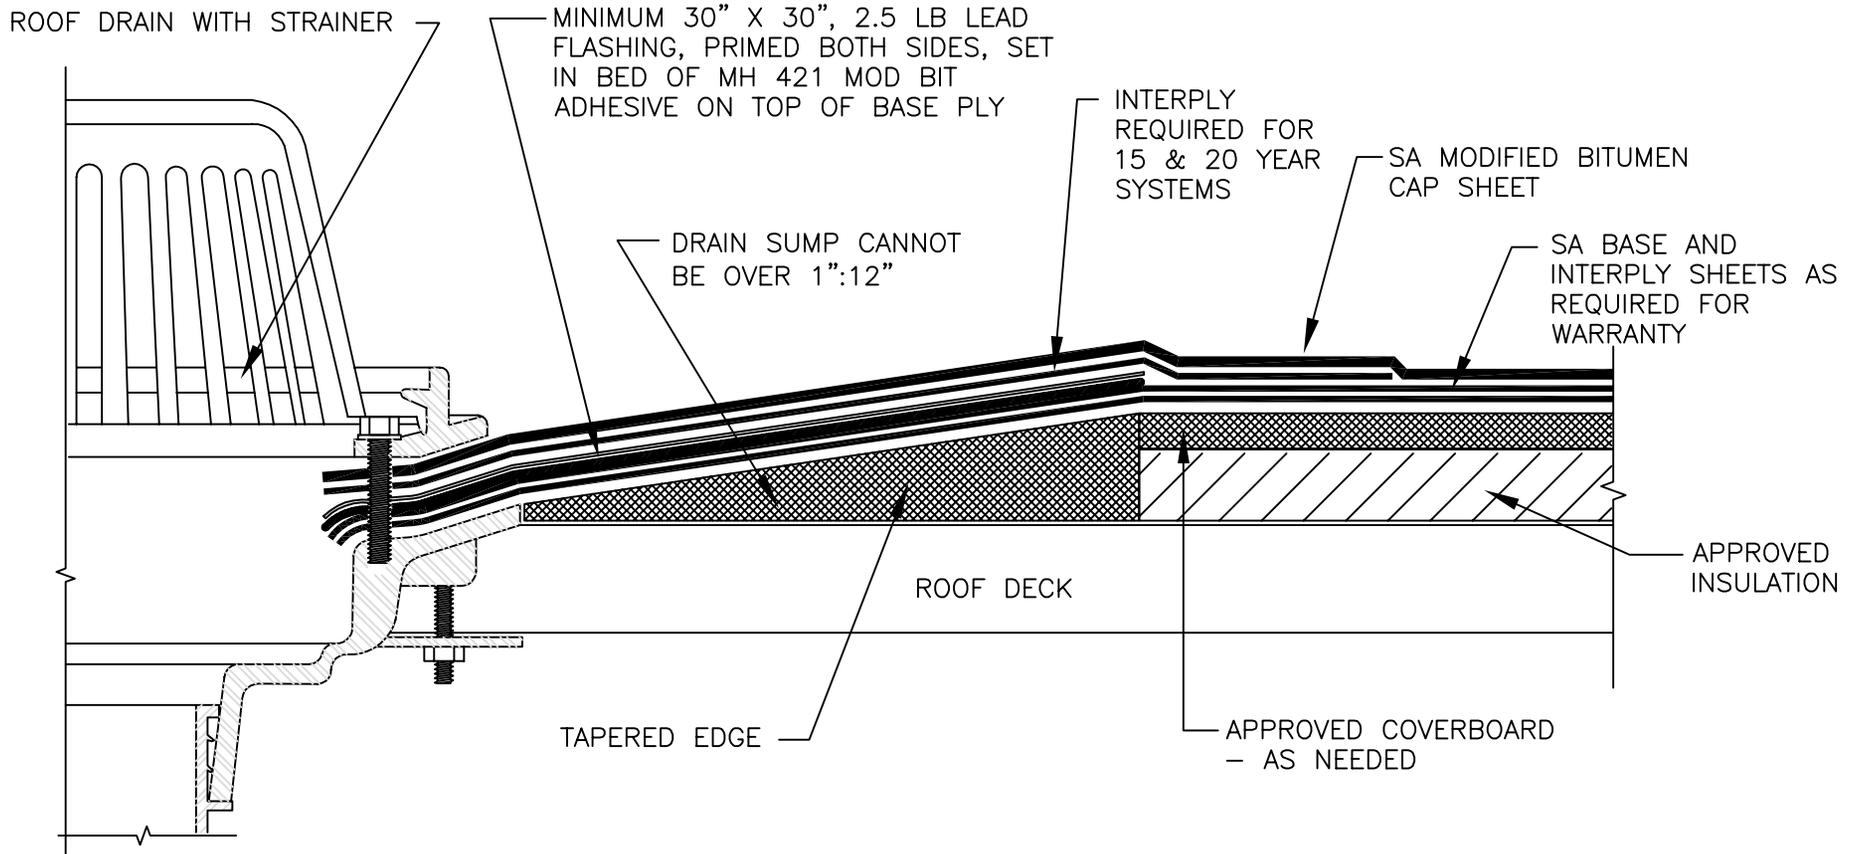

**MULE-HIDE
PRODUCTS CO., INC.**

ROOF DRAIN

SYSTEMS:

SELF-ADHERING MODIFIED BITUMEN

DETAIL NO.:

MH-MB-D1

REVISION DATE: OCTOBER 2015