


TERMINATION OF MULE-HIDE WARRANTY

DRAIN STRAINER
 METAL INSERT (NOT WARRANTED BY
 MULE-HIDE) - BY OTHERS

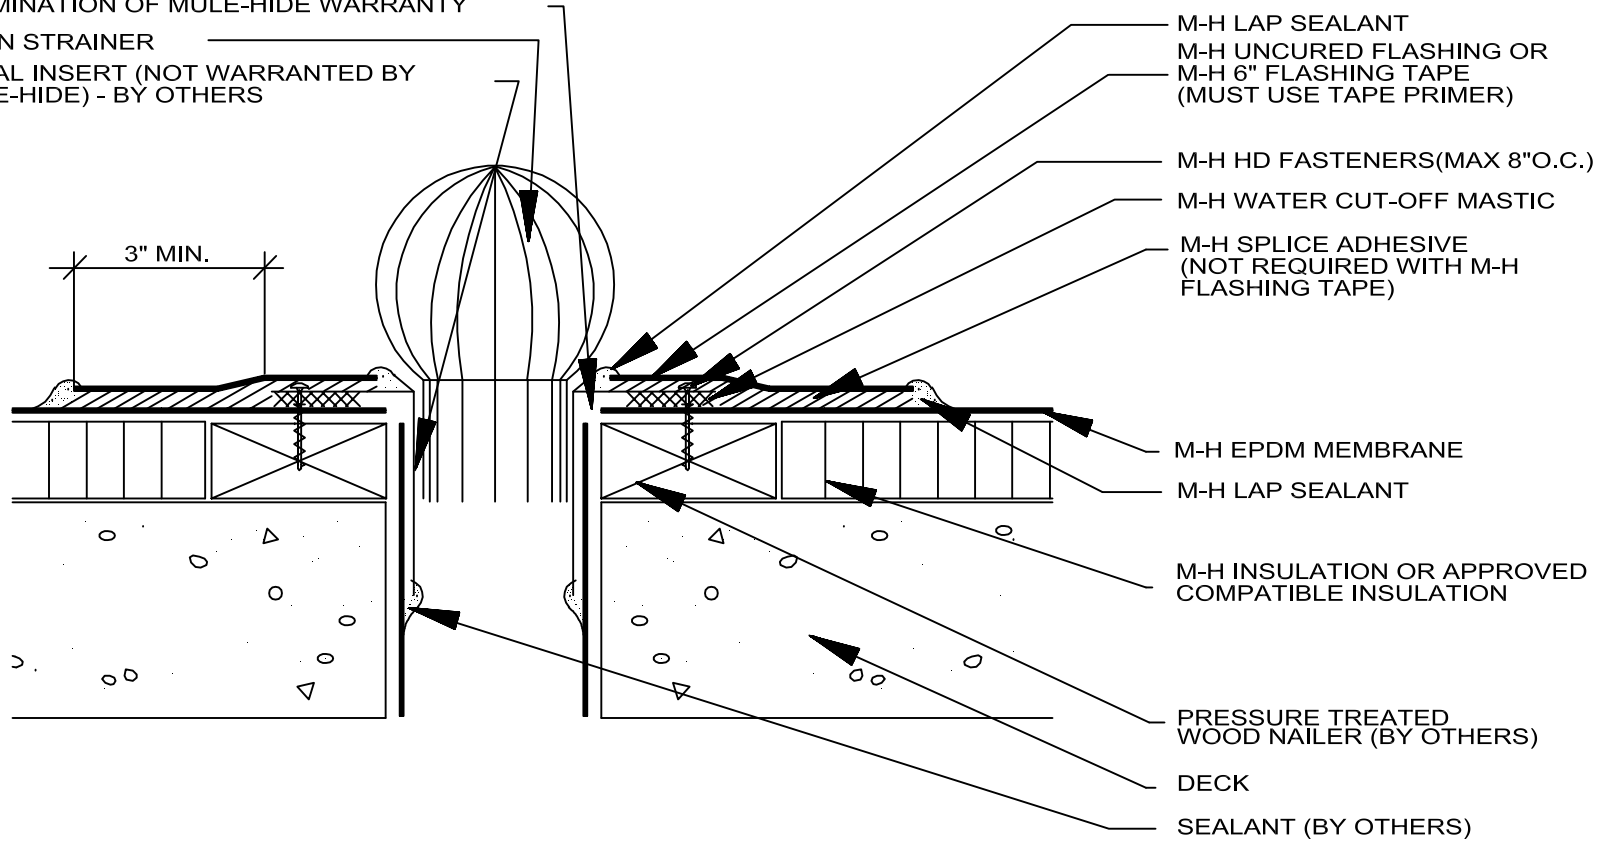

- M-H LAP SEALANT
- M-H UNCURED FLASHING OR
M-H 6" FLASHING TAPE
(MUST USE TAPE PRIMER)
- M-H HD FASTENERS(MAX 8"O.C.)
- M-H WATER CUT-OFF MASTIC
- M-H SPLICE ADHESIVE
(NOT REQUIRED WITH M-H
FLASHING TAPE)
- M-H EPDM MEMBRANE
- M-H LAP SEALANT
- M-H INSULATION OR APPROVED
COMPATIBLE INSULATION
- PRESSURE TREATED
WOOD NAILER (BY OTHERS)
- DECK
- SEALANT (BY OTHERS)

**MULE-HIDE
 PRODUCTS CO., INC.**
 04/01/2004

DRAIN INSERT

SYSTEMS:
 ALL

DETAIL NO.:
MHE-133