


NOTE: ALL LEAD AND OTHER FLASHING MATERIAL MUST BE REMOVED ON
TEAR-OFF AND RECOVER PROJECTS

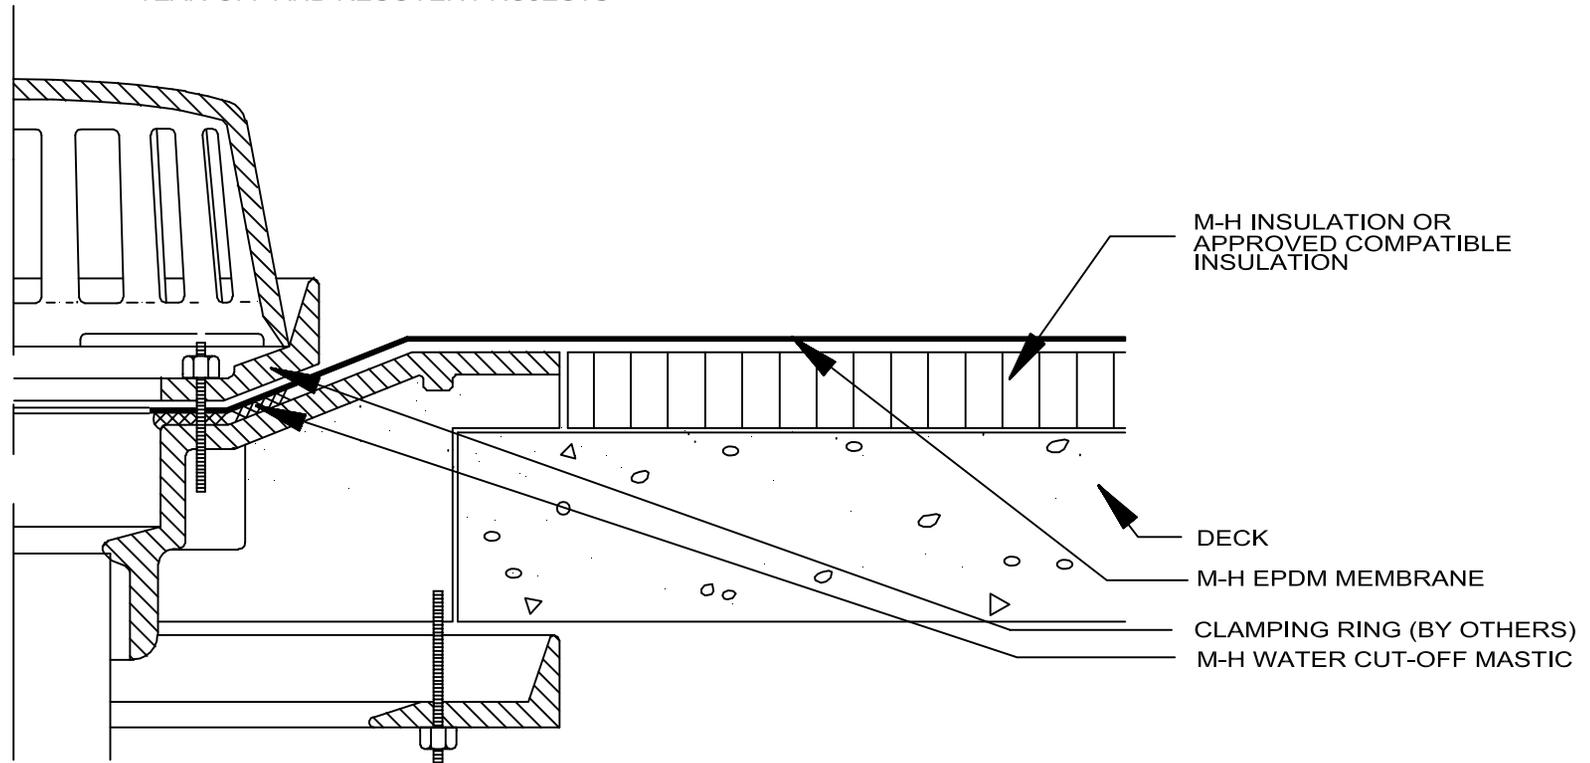

**MULE-HIDE
PRODUCTS CO., INC.**
04/01/2004

ROOF DRAIN

SYSTEMS:
ALL

DETAIL NO.:
MHE-130