


NOTE: 1. FOR ROOF DRAIN SUMPS LESS THAN 2 INCHES INCLINE.
2. ALL LEAD AND OTHER FLASHING MUST BE REMOVED ON
TEAR-OFF AND ALL RECOVER PROJECTS.

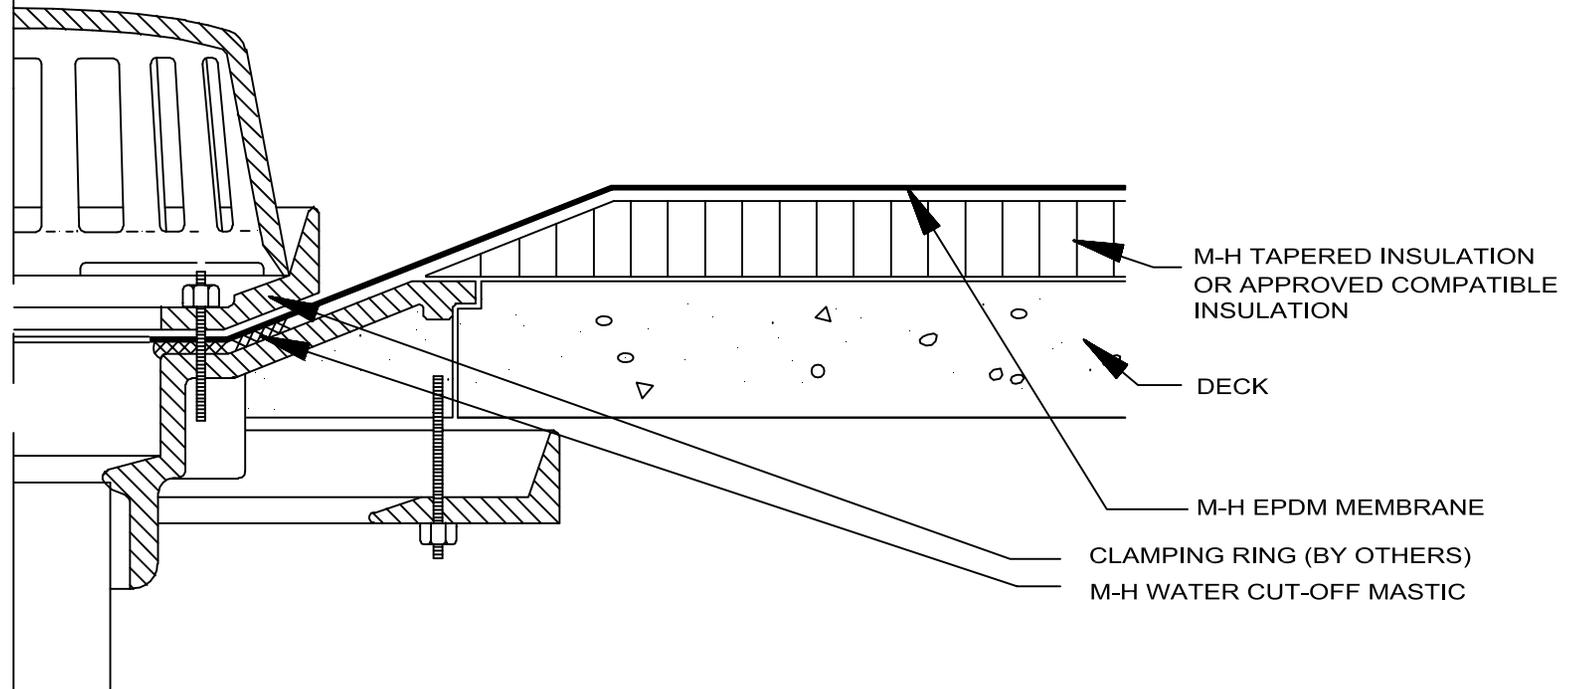

**MULE-HIDE
PRODUCTS CO., INC.**
04/01/2004

ROOF DRAIN
W/ TAPERED INSULATION

SYSTEMS:
ALL

DETAIL NO.:
MHE-131