


NOTE: WOOD NAILER MAY BE REQUIRED UNDER PITCH PAN FLANGE WHEN PITCH PANS ARE GREATER THAN 12" X 12"

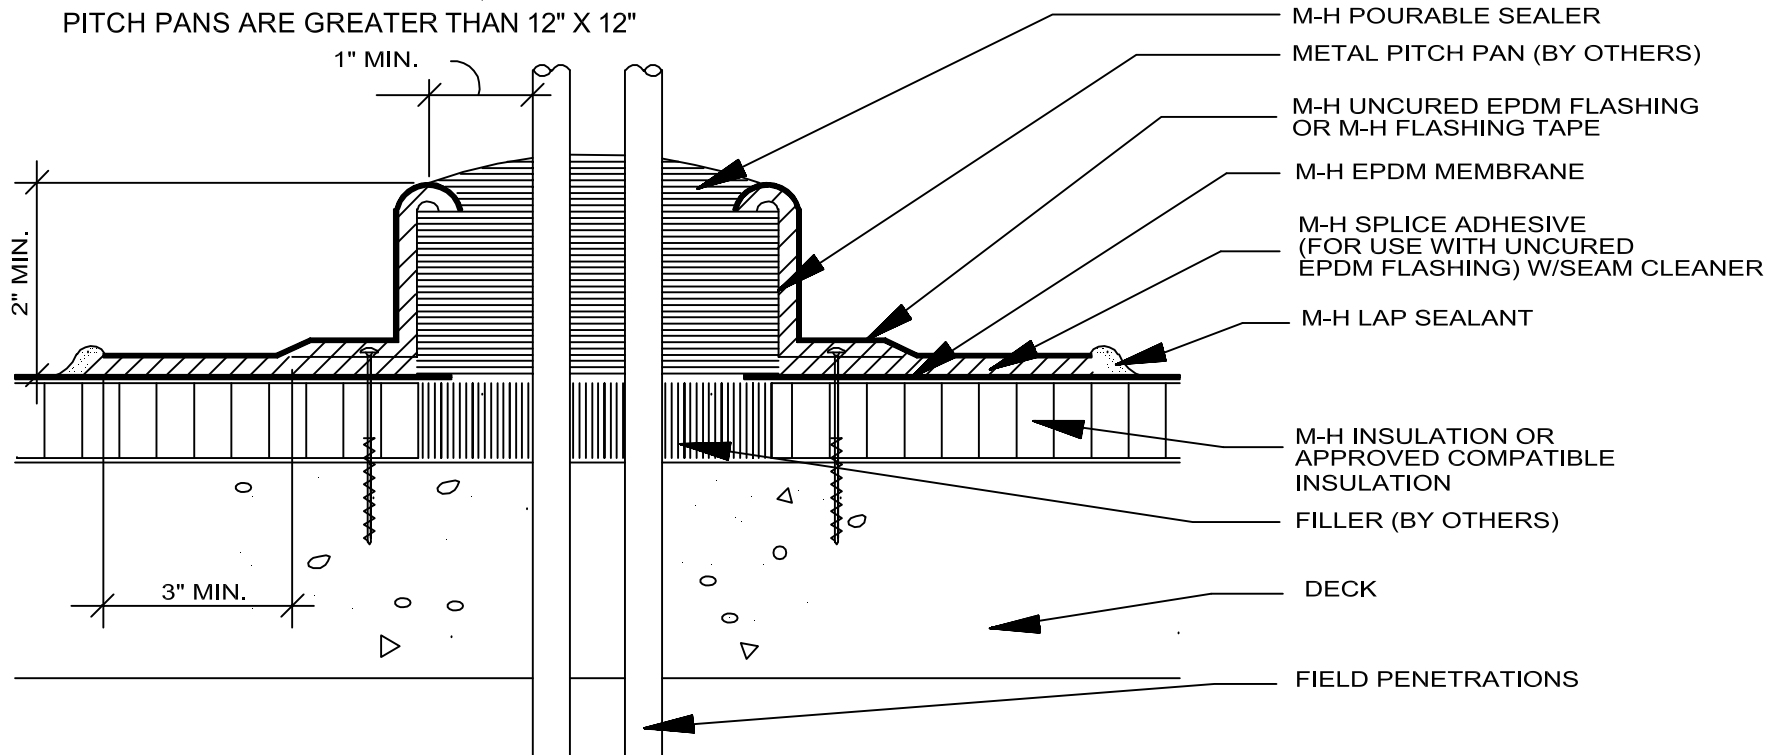

NOTE: IF USING FLASHING TAPE, APPLY TAPE PRIMER TO BOTH EPDM MEMBRANE, TOP SURFACES OF FLASHING TAPE (FOR OVERLAPS) AND METAL PRIOR TO APPLYING FLASHING TAPE.

**MULE-HIDE
PRODUCTS CO., INC.**
04/01/2004

FIELD FABRICATED
PITCH PAN

SYSTEMS:
ALL

DETAIL NO.:
MHE-143