


NOTES:

1. REFER TO SPECIFICATIONS FOR FLASHING MEMBRANE REQUIREMENTS.
2. GROUND WIRE SUPPORTS ARE TO BE FLASHED IN A SIMILAR MANNER
3. GROUND WIRE MUST BE ANCHORED SUFFICIENTLY TO PREVENT CONTACT WITH FIELD OR FLASHING MEMBRANE
4. INSTALL ANOTHER LAYER OF CAP SHEET IF GROUND WIRE MUST COME IN CONTACT WITH FIELD OR FLASHING MEMBRANE
5. CAP SHEET MUST BE HEATED AND GRANULES EMBEDDED IN SURFACE AT ALL LAPS OVER GRANULATED SURFACES WHEN INSTALLING THE CAP SHEET.

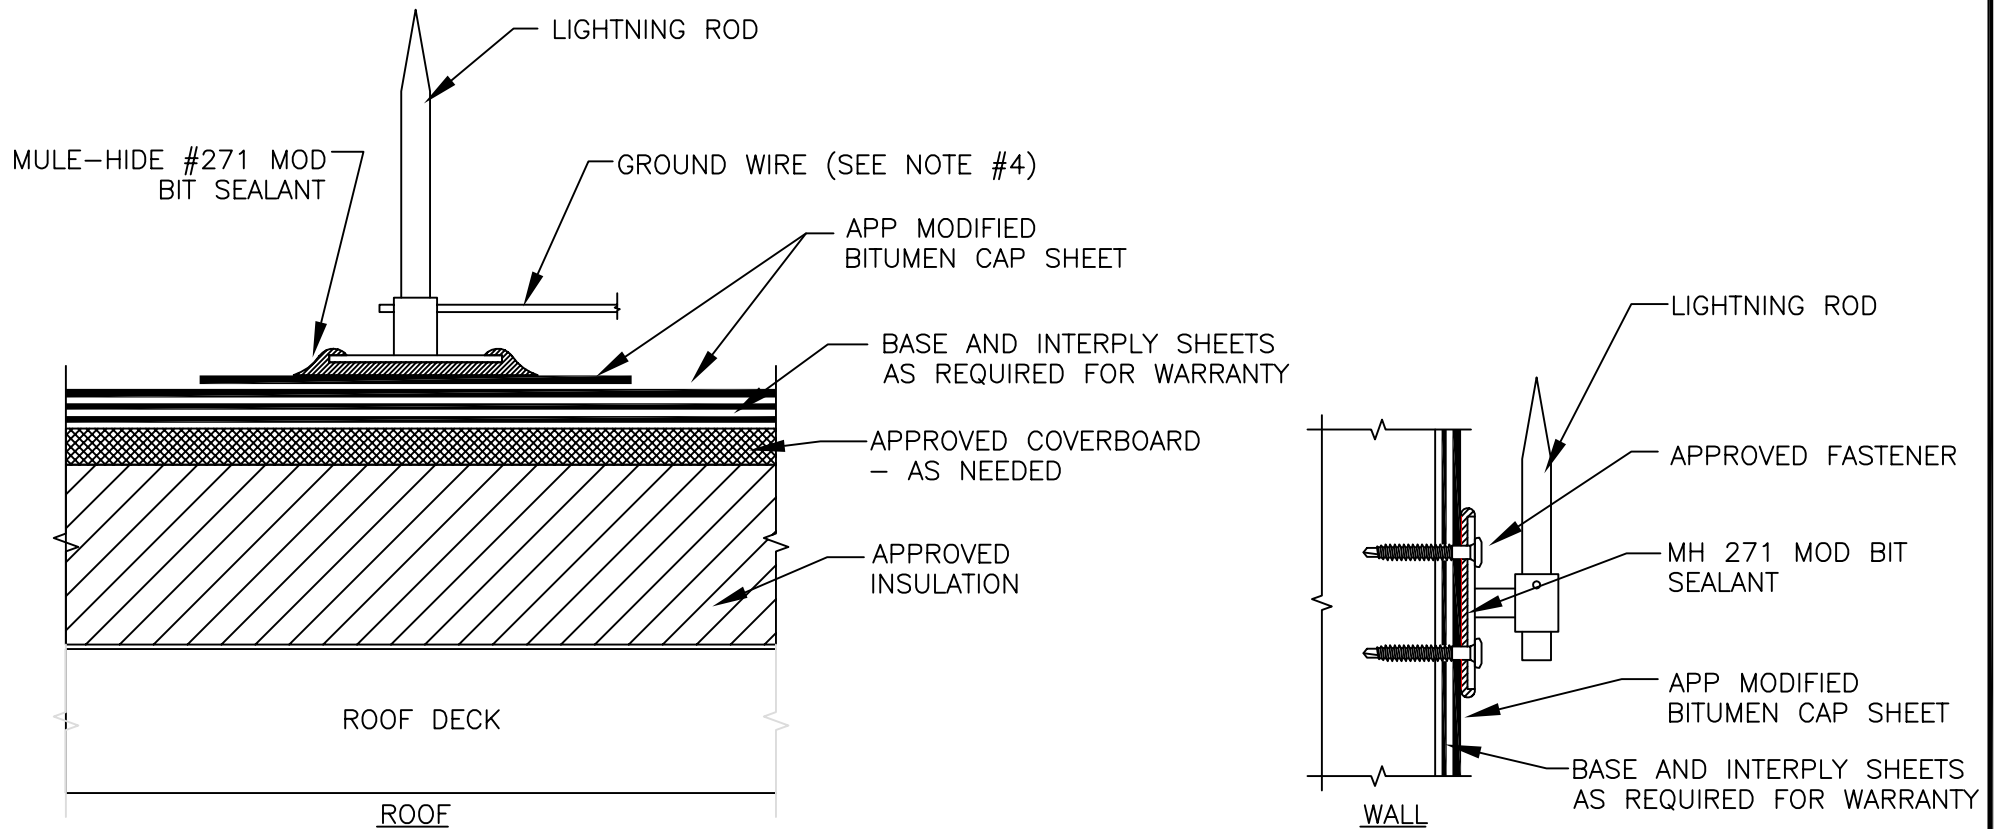

**MULE-HIDE  
PRODUCTS CO., INC.**

**LIGHTNING ROD**

**SYSTEMS:**

**APP MODIFIED BITUMEN**

**DETAIL NO.:**

**MHMB-UN-PP06T**

REVISION DATE: MARCH 2015