


NOTES:

1. REFER TO SPECIFICATIONS FOR FLASHING MEMBRANE REQUIREMENTS.
2. CAP SHEET MUST BE HEATED AND GRANULES EMBEDDED IN SURFACE AT ALL LAPS OVER GRANULATED SURFACES WHEN INSTALLING THE CAP SHEET.

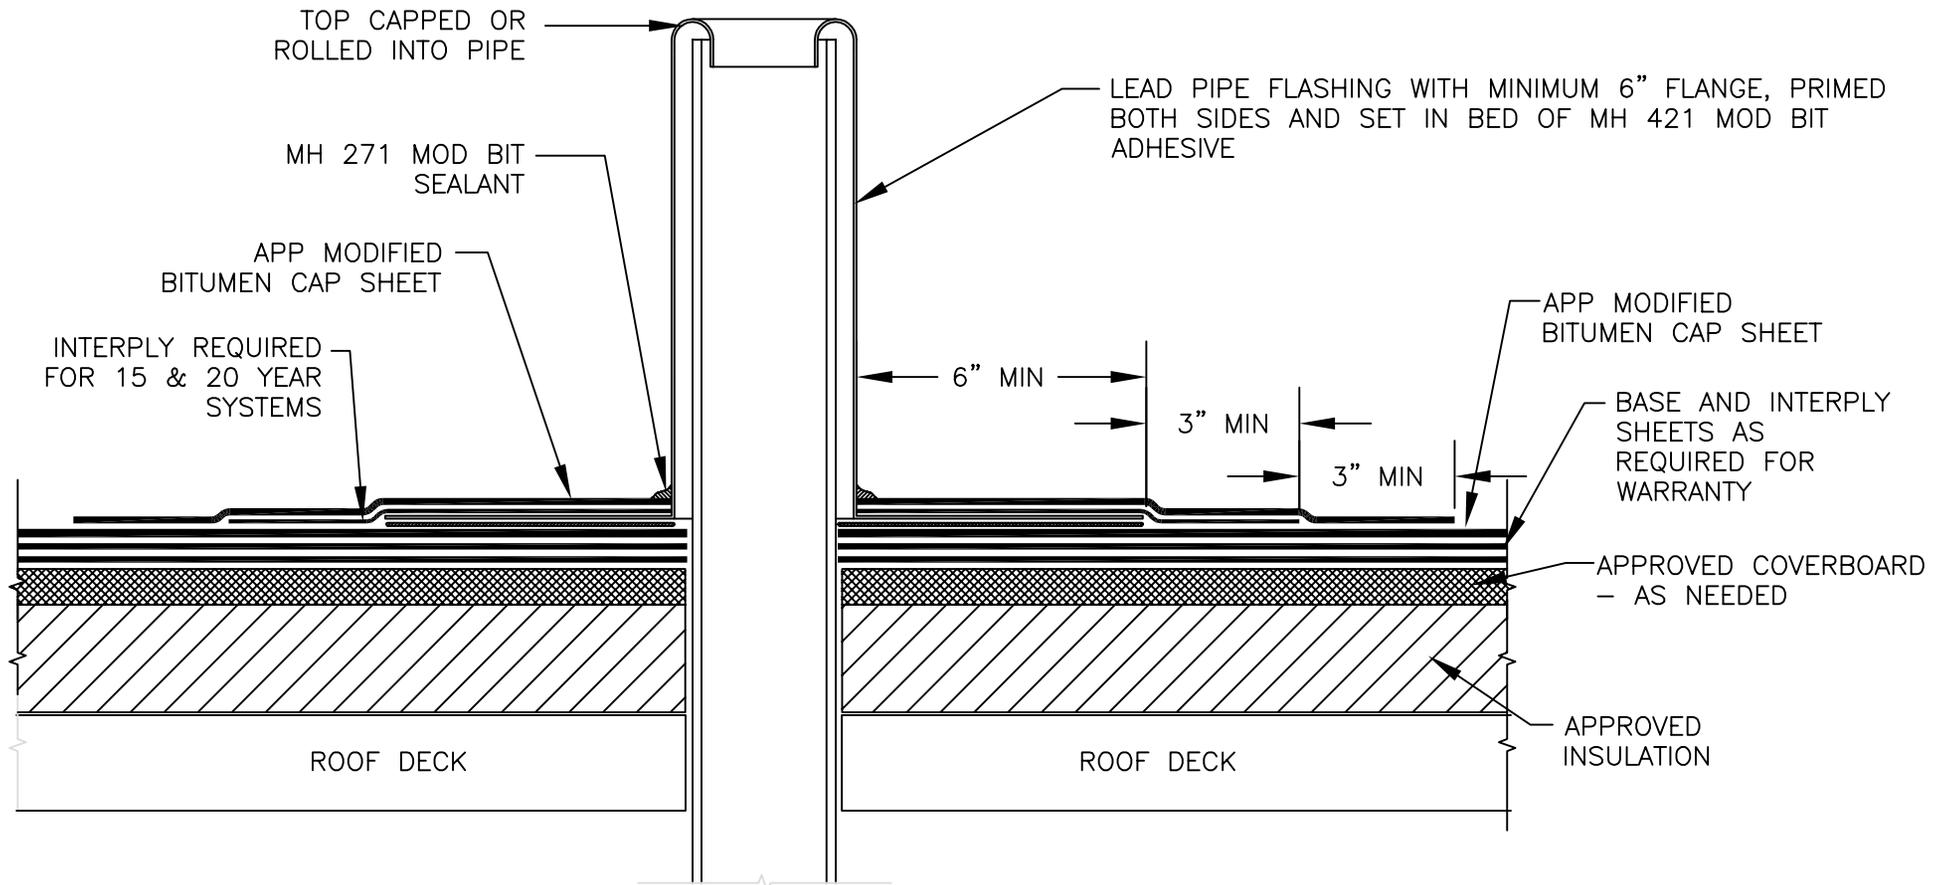

**MULE-HIDE
PRODUCTS CO., INC.**

VENT PIPE

SYSTEMS:

APP MODIFIED BITUMEN

DETAIL NO.:

MHMB-UN-PP01T

REVISION DATE: MARCH 2015