


NOTES:

1. DETAILS TO BE USED IN CONJUNCTION WITH STANDARD GUIDE SPECIFICATIONS CONTAINING REQUIREMENTS FOR NAILERS, INSULATION, SLIPSHEETS, ETC.
2. TERMINATION BAR MUST BE INSTALLED TO HARD, SMOOTH NON-POROUS SUBSTRATE.
3. DO NOT APPLY TERMINATION CAULK OVER ASPHALT OR OTHER MATERIALS THAT WILL PREVENT PROPER ADHESION.

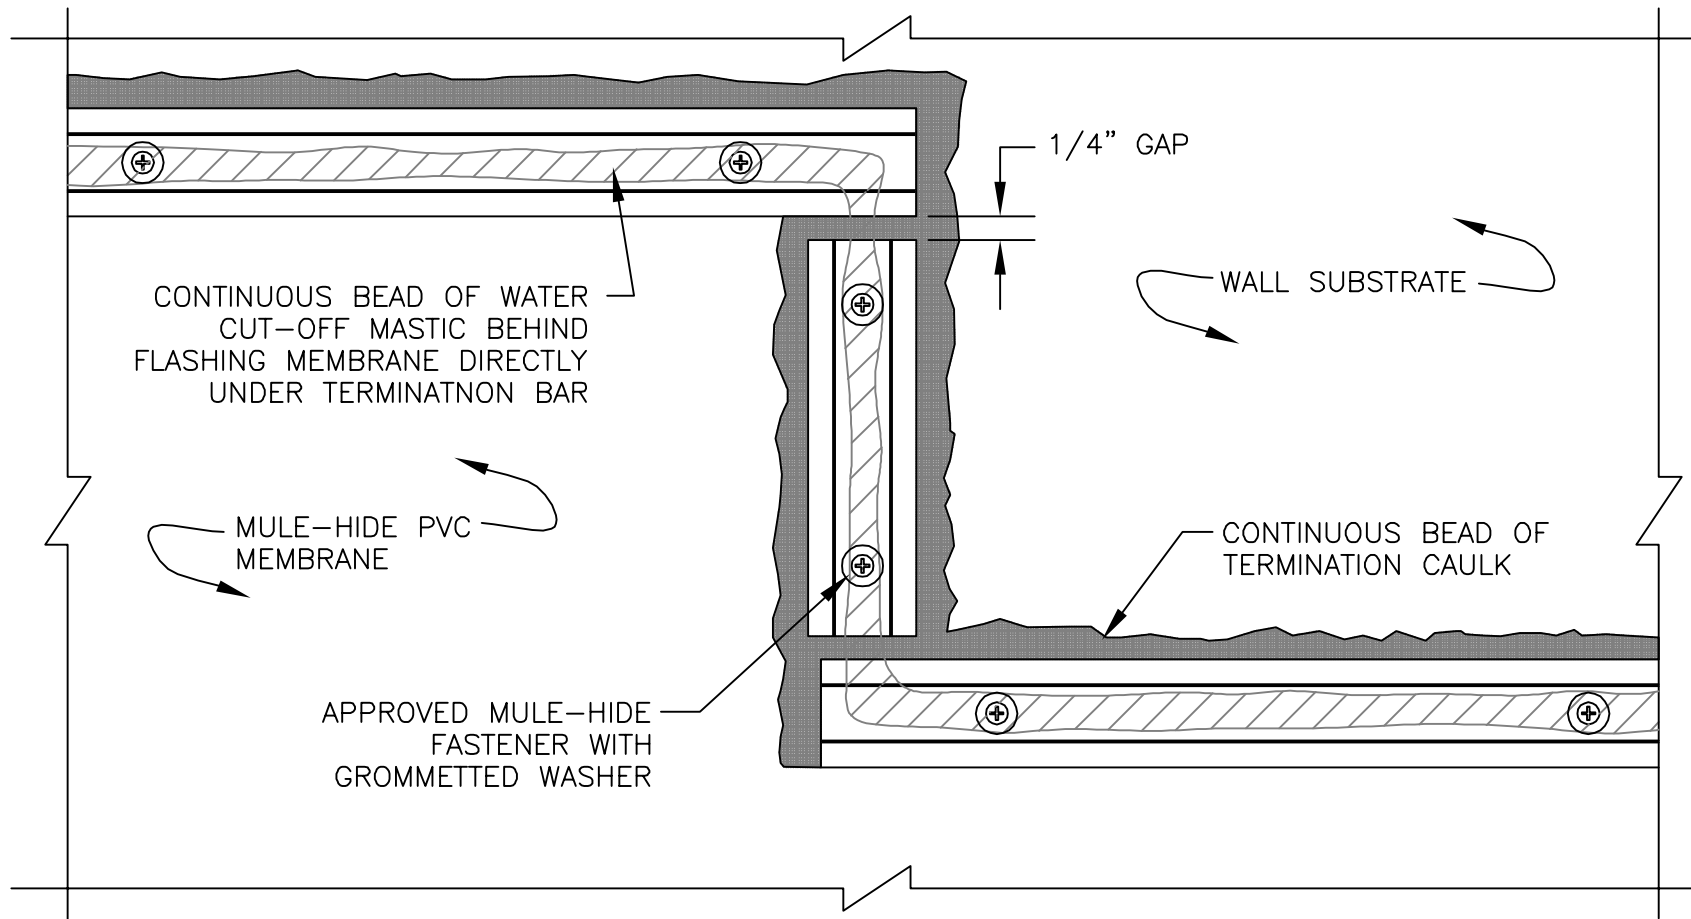

**MULE-HIDE
PRODUCTS CO., INC.
04/01/2007**

**TERMINATION
ELEVATION CHANGE
SYSTEMS:
ALL PVC**

**DETAIL NO:
MHP-196**