
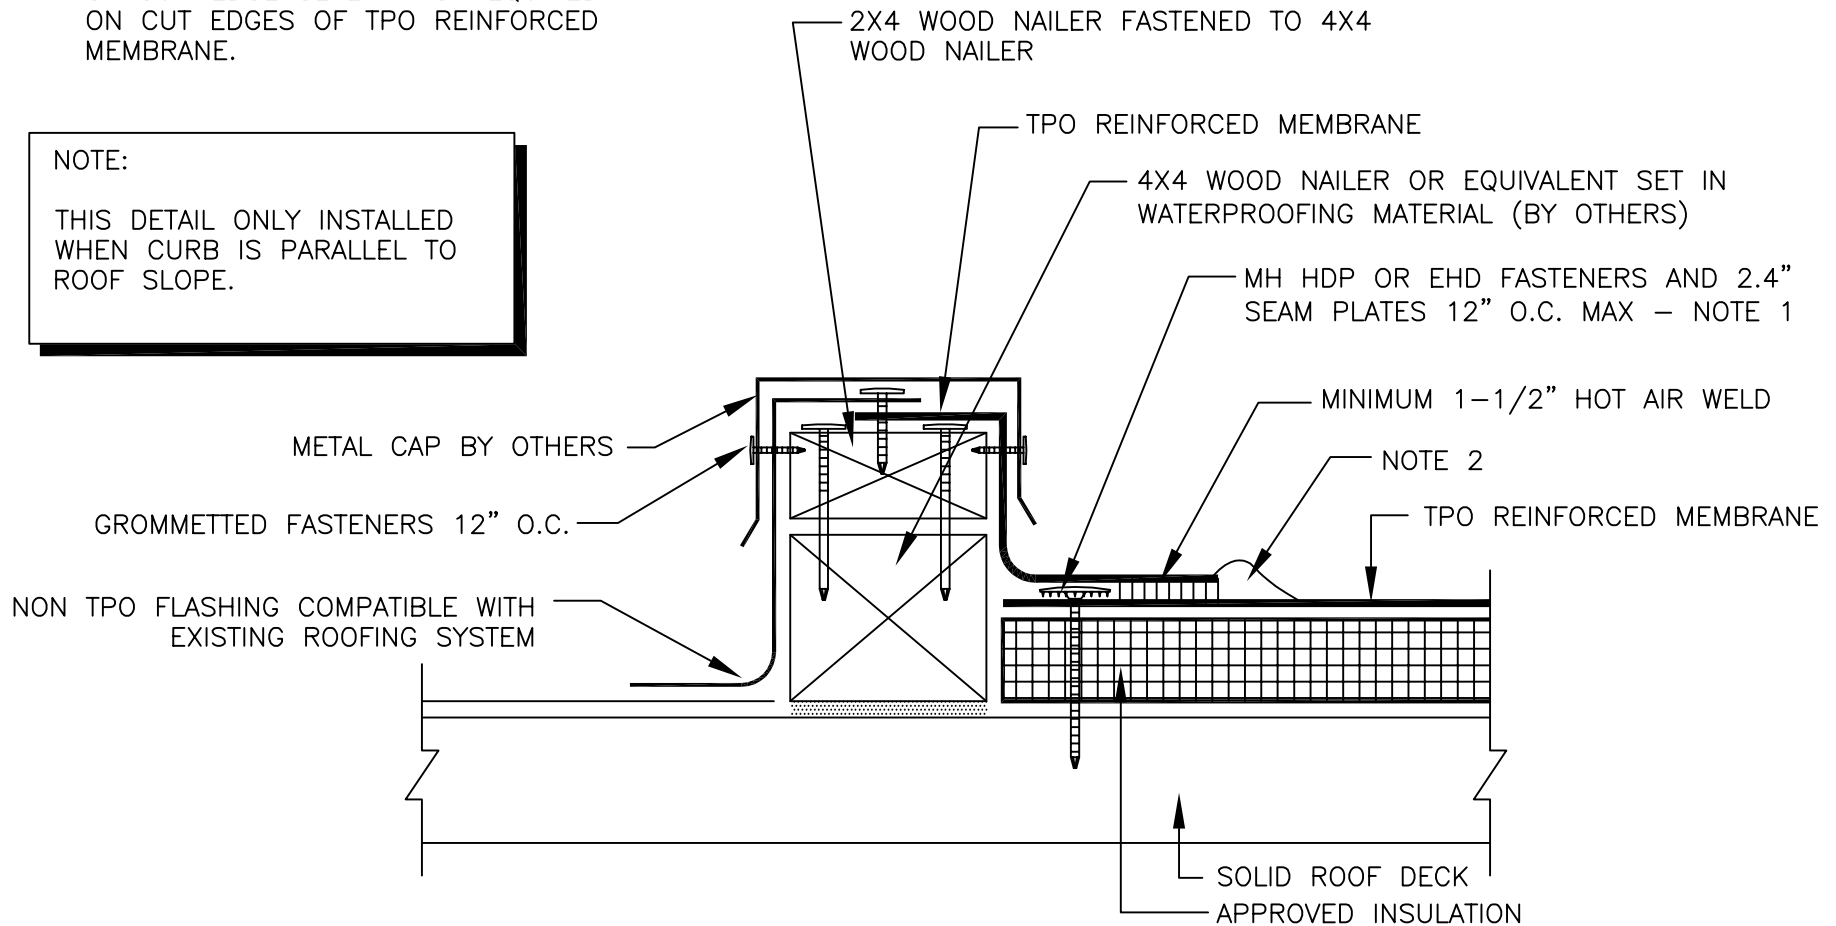


NOTES:

1. POSITION SEAM PLATES 1/2" TO 1" FROM EDGE OF DECK MEMBRANE.
2. APPROXIMATELY 1/8" DIAMETER BEAD OF CUT-EDGE SEALANT IS REQUIRED ON CUT EDGES OF TPO REINFORCED MEMBRANE.

NOTE:

THIS DETAIL ONLY INSTALLED WHEN CURB IS PARALLEL TO ROOF SLOPE.

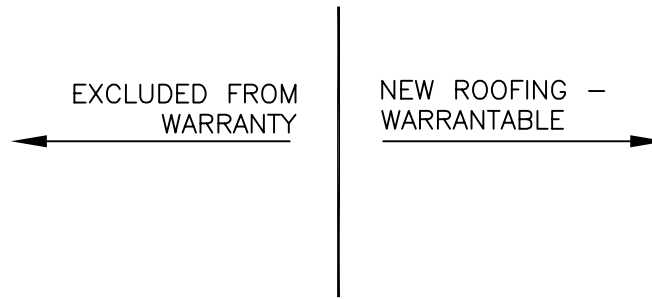

**MULE-HIDE
PRODUCTS CO., INC.**

**TIE-IN TO SOLID DECK WITH CURB
CURB PARALLEL TO SLOPE WITH TEAR OFF
SYSTEMS:
ALL TPO SYSTEMS**

DETAIL NO.:
MHT-UN-609
REVISION DATE: 10/2013