


EXCLUDED FROM WARRANTY

NEW ROOFING - WARRANTABLE

WATER CAN FLOW EITHER DIRECTION OVER TIE-IN IF EXISTING ROOFING SYSTEM IS SAME THICKNESS AS NEW ROOFING SYSTEM

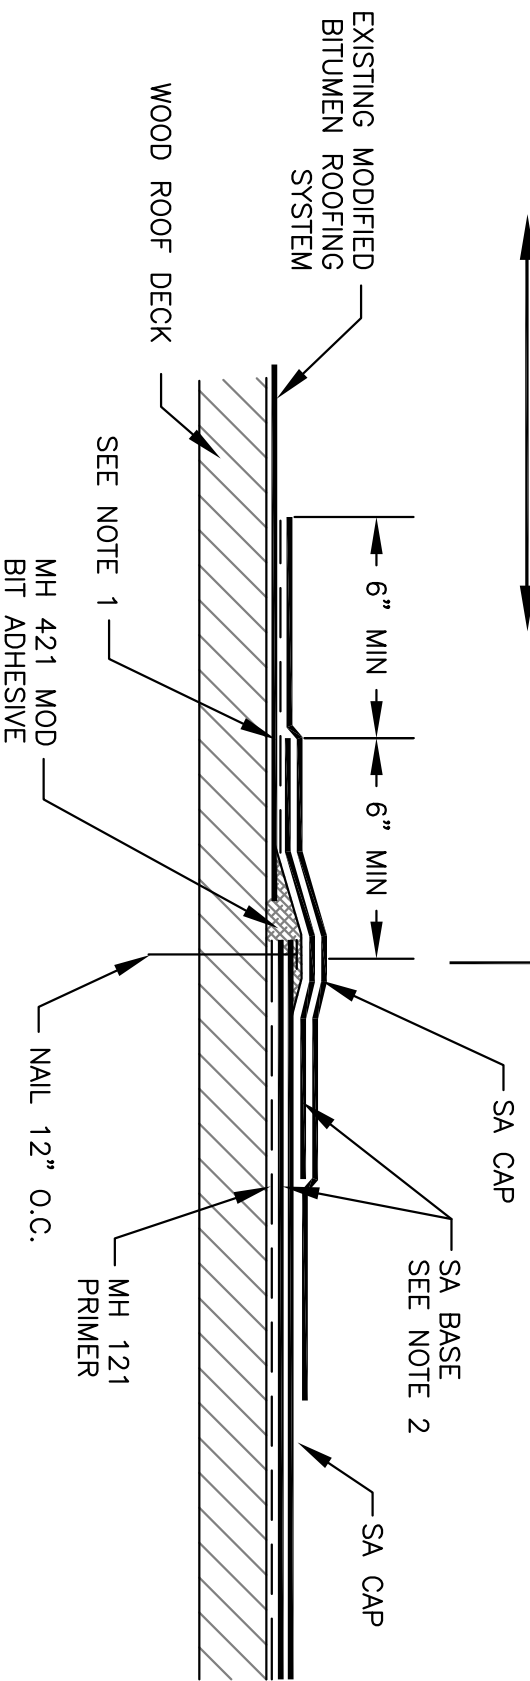

NOTES:

1. EXISTING MEMBRANE MUST BE PRIMED WITH MH 121 PRIMER. IF EXISTING MOD. BIT. IS GRANULAR SURFACED, MH 421 MOD BIT ADHESIVE MUST BE USED TO COMPLETE SEAM. IF EXISTING MOD BIT IS SMOOTH SURFACED, ADHERING DIRECTLY TO THE PRIMED SURFACE IS ACCEPTABLE.
2. 20-YR WARRANTIES REQUIRE 2 PILES OF SA BASE SHEET ON THE FIELD OF THE ROOF PRIOR TO INSTALLING CAP SHEETS.

**MULE-HIDE PRODUCTS CO., INC.**

**TIE-IN TO EXISTING SMOOTH MOD. BIT. WITH TEAR-OFF SYSTEMS:**

**SELF-ADHERING MODIFIED BITUMEN**

**DETAIL NO.:**

**MHMB-162**

**REVISION DATE:** 03/2017